




6130 East Cactus Road - Suite #500
Scottsdale, Arizona, 85250
Tel: 480/987-1860 Fax: 480/987-4117

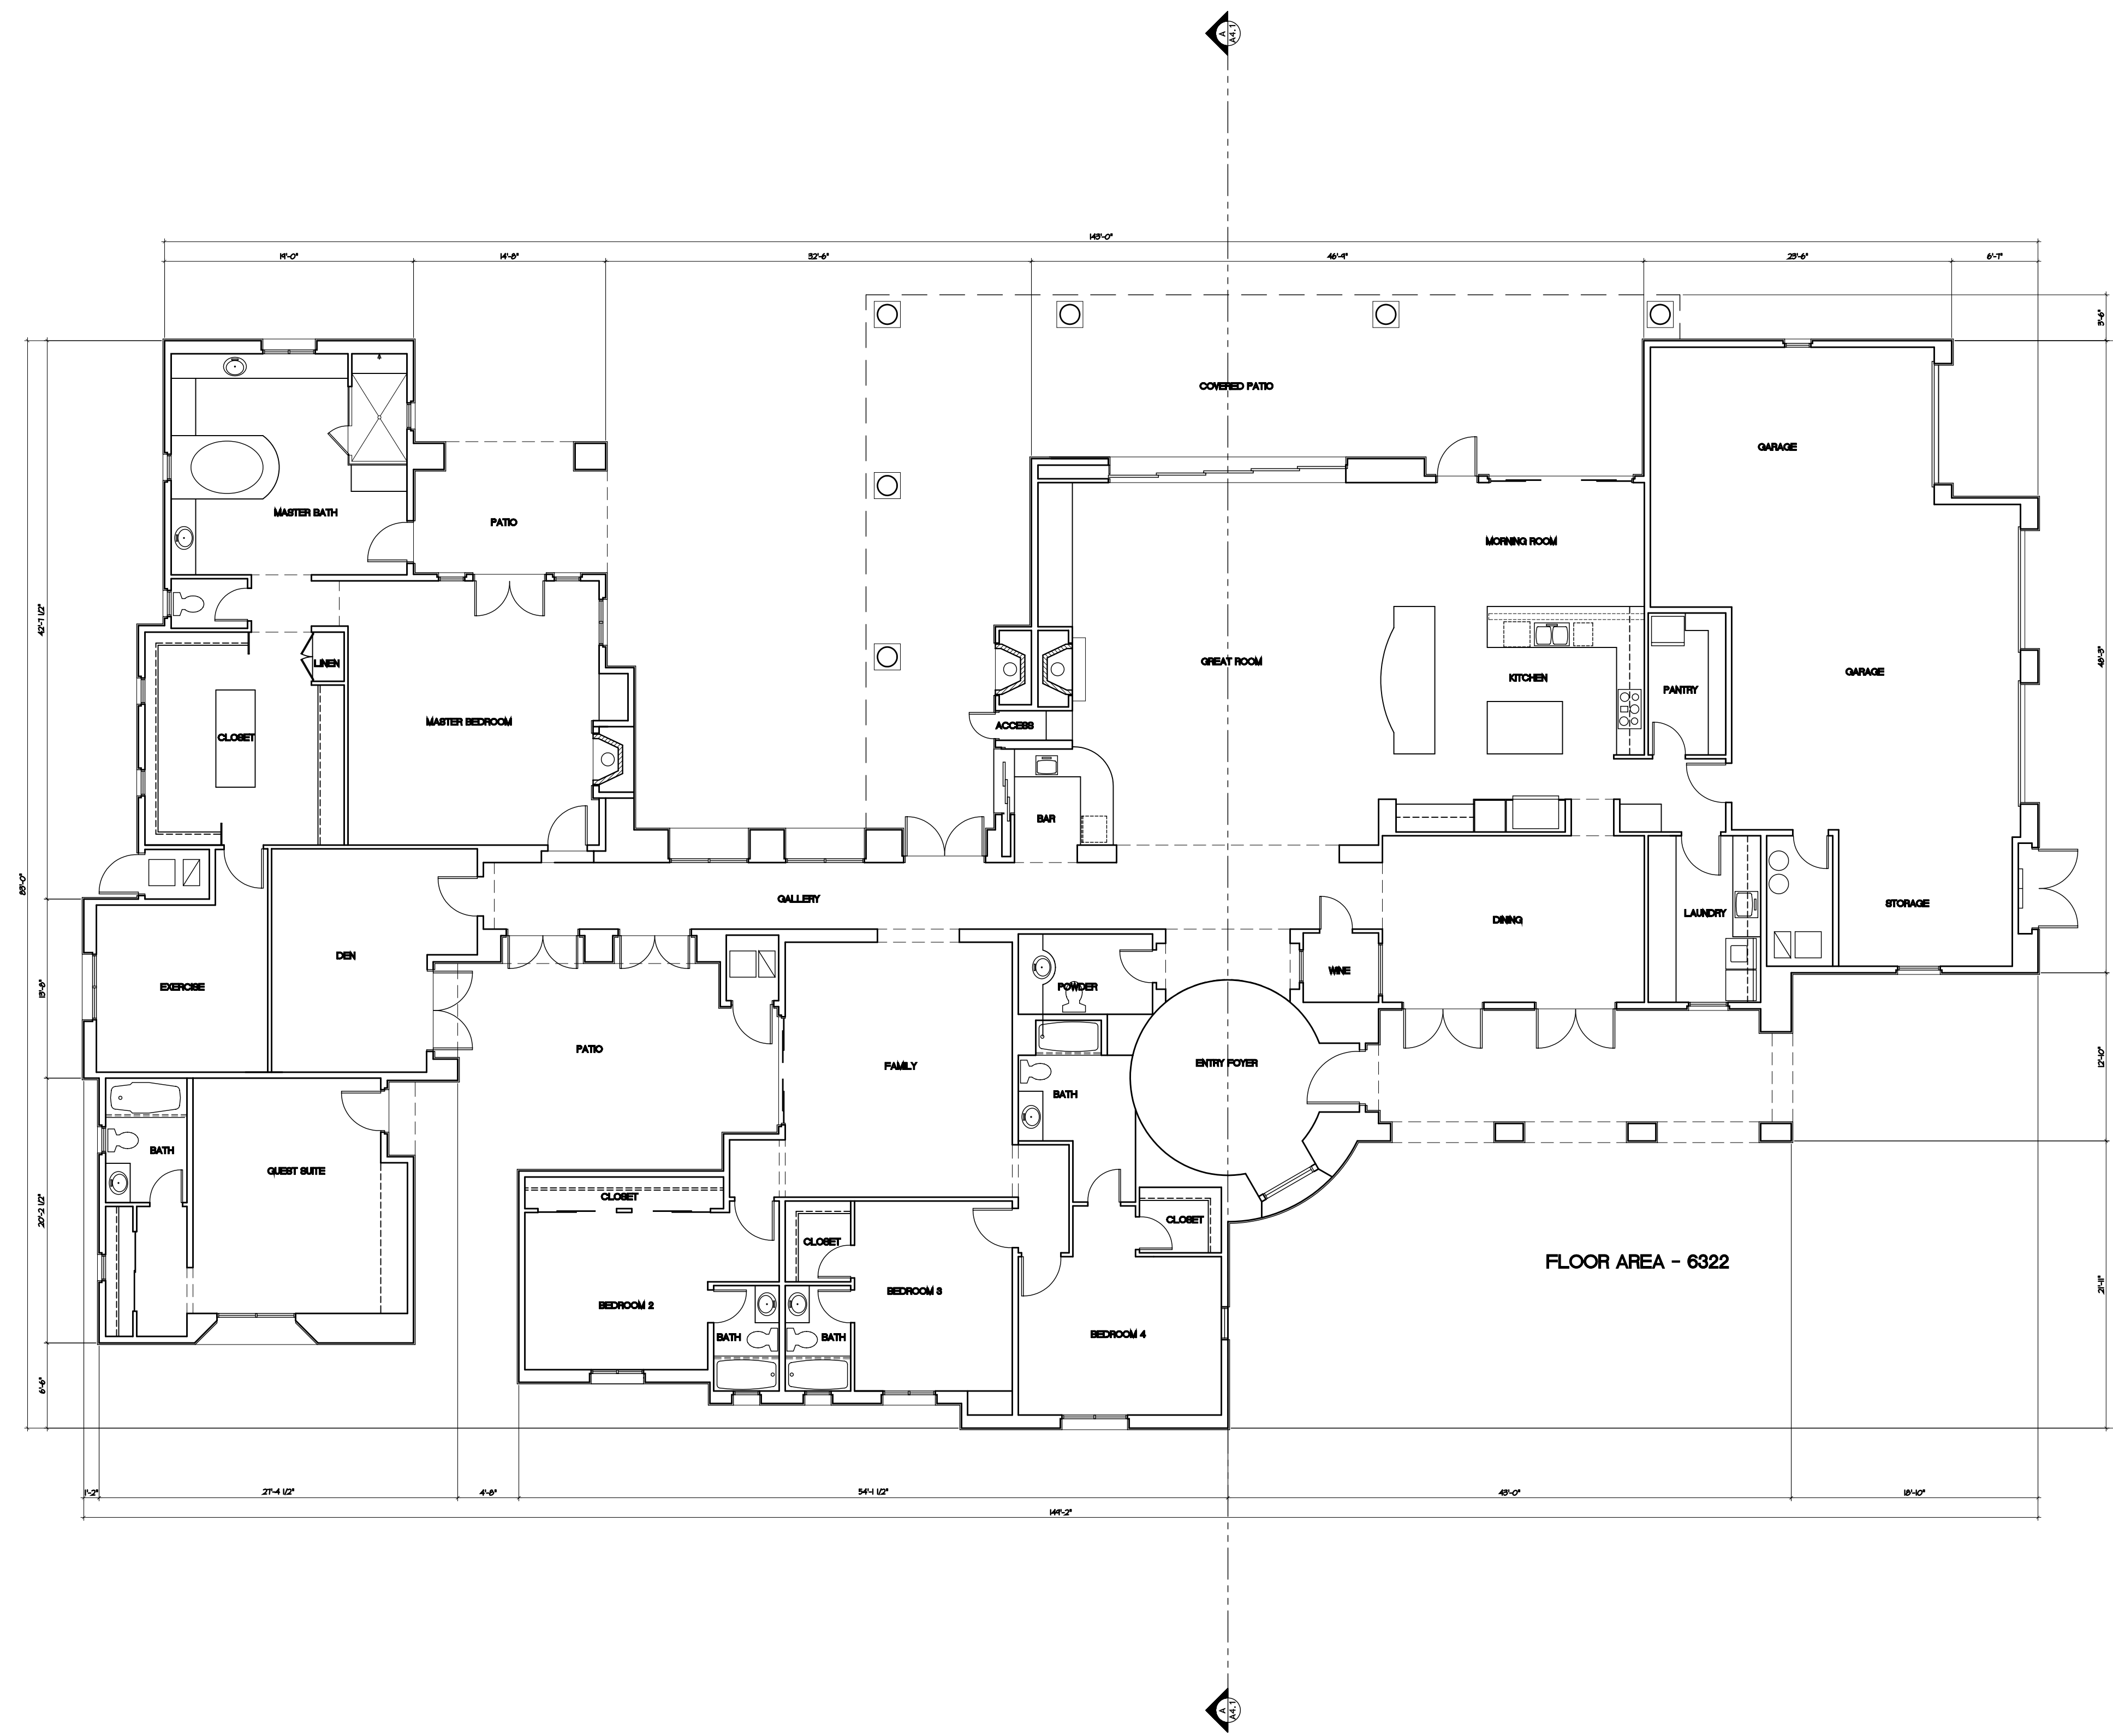

*NO./DATE/ISSUED:
*NO./DATE/REVISION:
*PROJECT TITLE: DC RANCH LOT 3621 SCOTTSDALE, ARIZONA
*DRAWING TITLE: FLOOR PLAN
*DATE: NOV. 08, 2005 *SCALE: 1/4" = 1'-0" *DRAWN: *APPROVED: *PROJECT NUMBER:

*DRAWING NUMBER:
A21