




8150 East Cochise Road - Suite #100  
Scottsdale, Arizona, 85258  
Tel: 480/987-1500 Fax: 480/987-4217

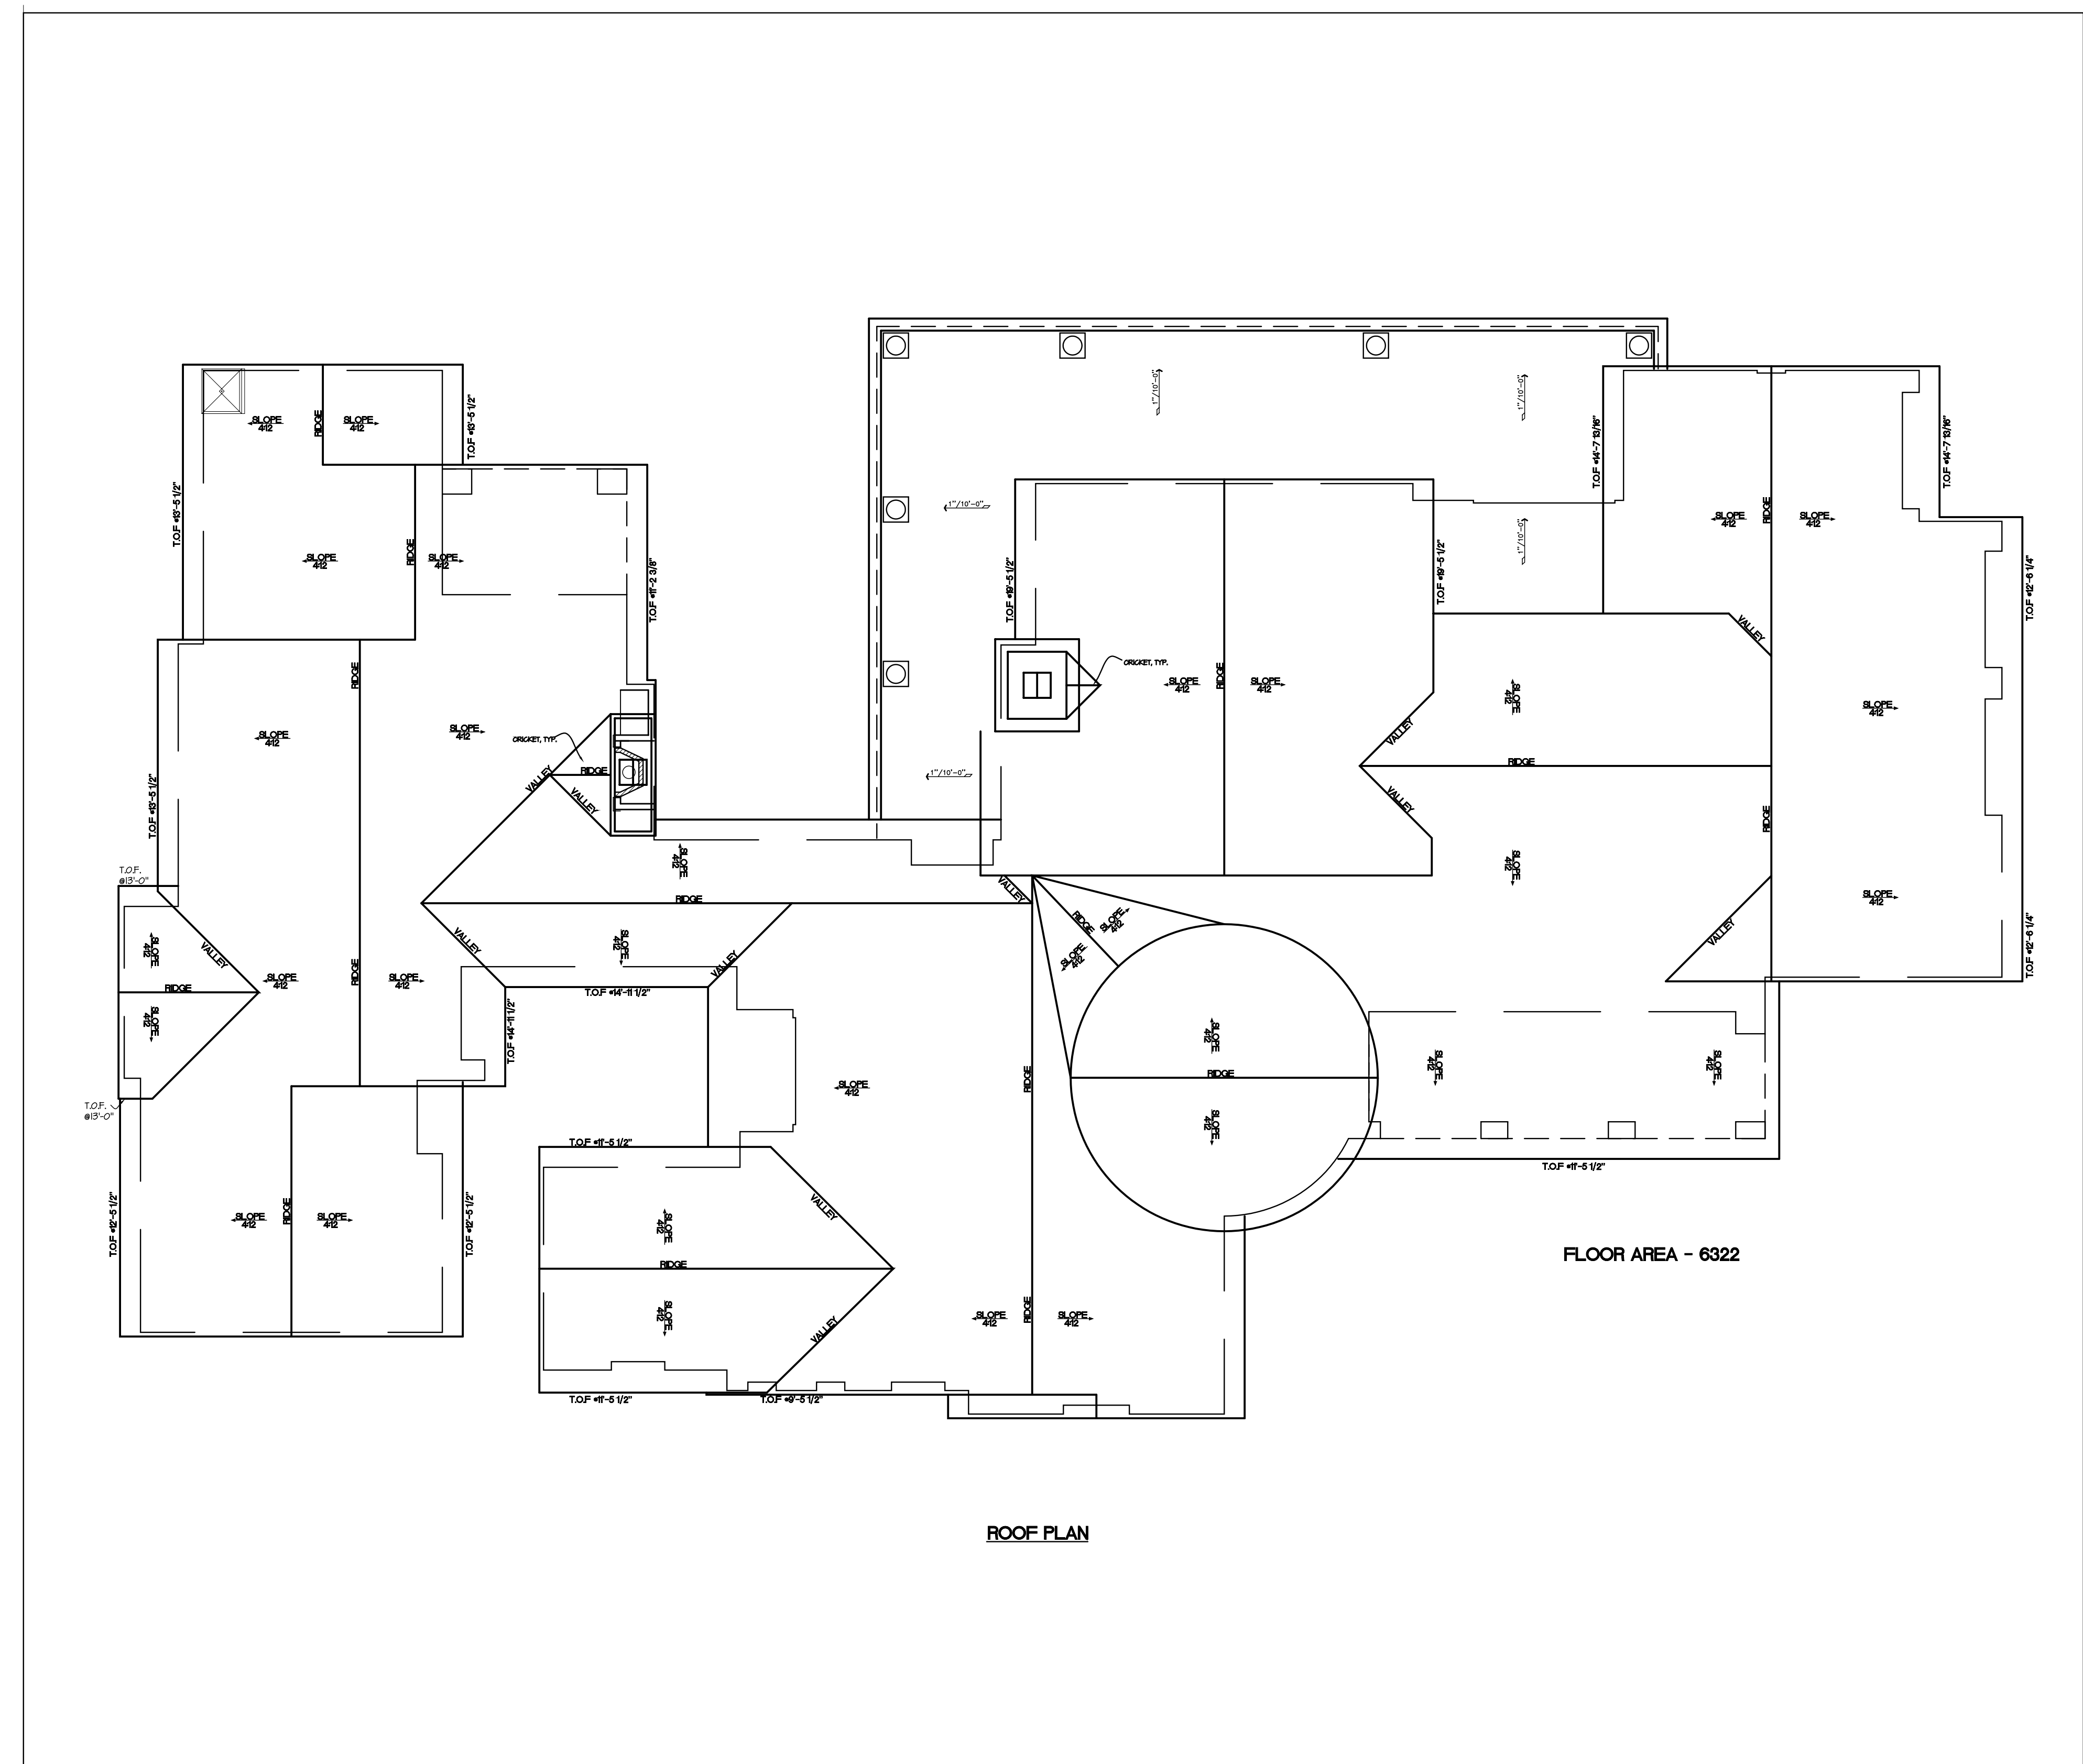

FLOOR AREA - 6322

*NO./DATE/ISSUED:	
*NO./DATE/REVISION:	
*PROJECT TITLE:	<b>DC RANCH LOT 3621 SCOTTSDALE, ARIZONA</b>
*DRAWING TITLE:	<b>ROOF PLAN</b>
*DATE:	DEC., 22, 2005
*SCALE:	1/4" = 1'-0"
*DRAWN:	E.D.
*APPROVED:	E.D.
*PROJECT NUMBER:	

\*DRAWING NUMBER:  
**A23**