


# Bowman Residence

Payson, Arizona  
XXX-XX-XXX

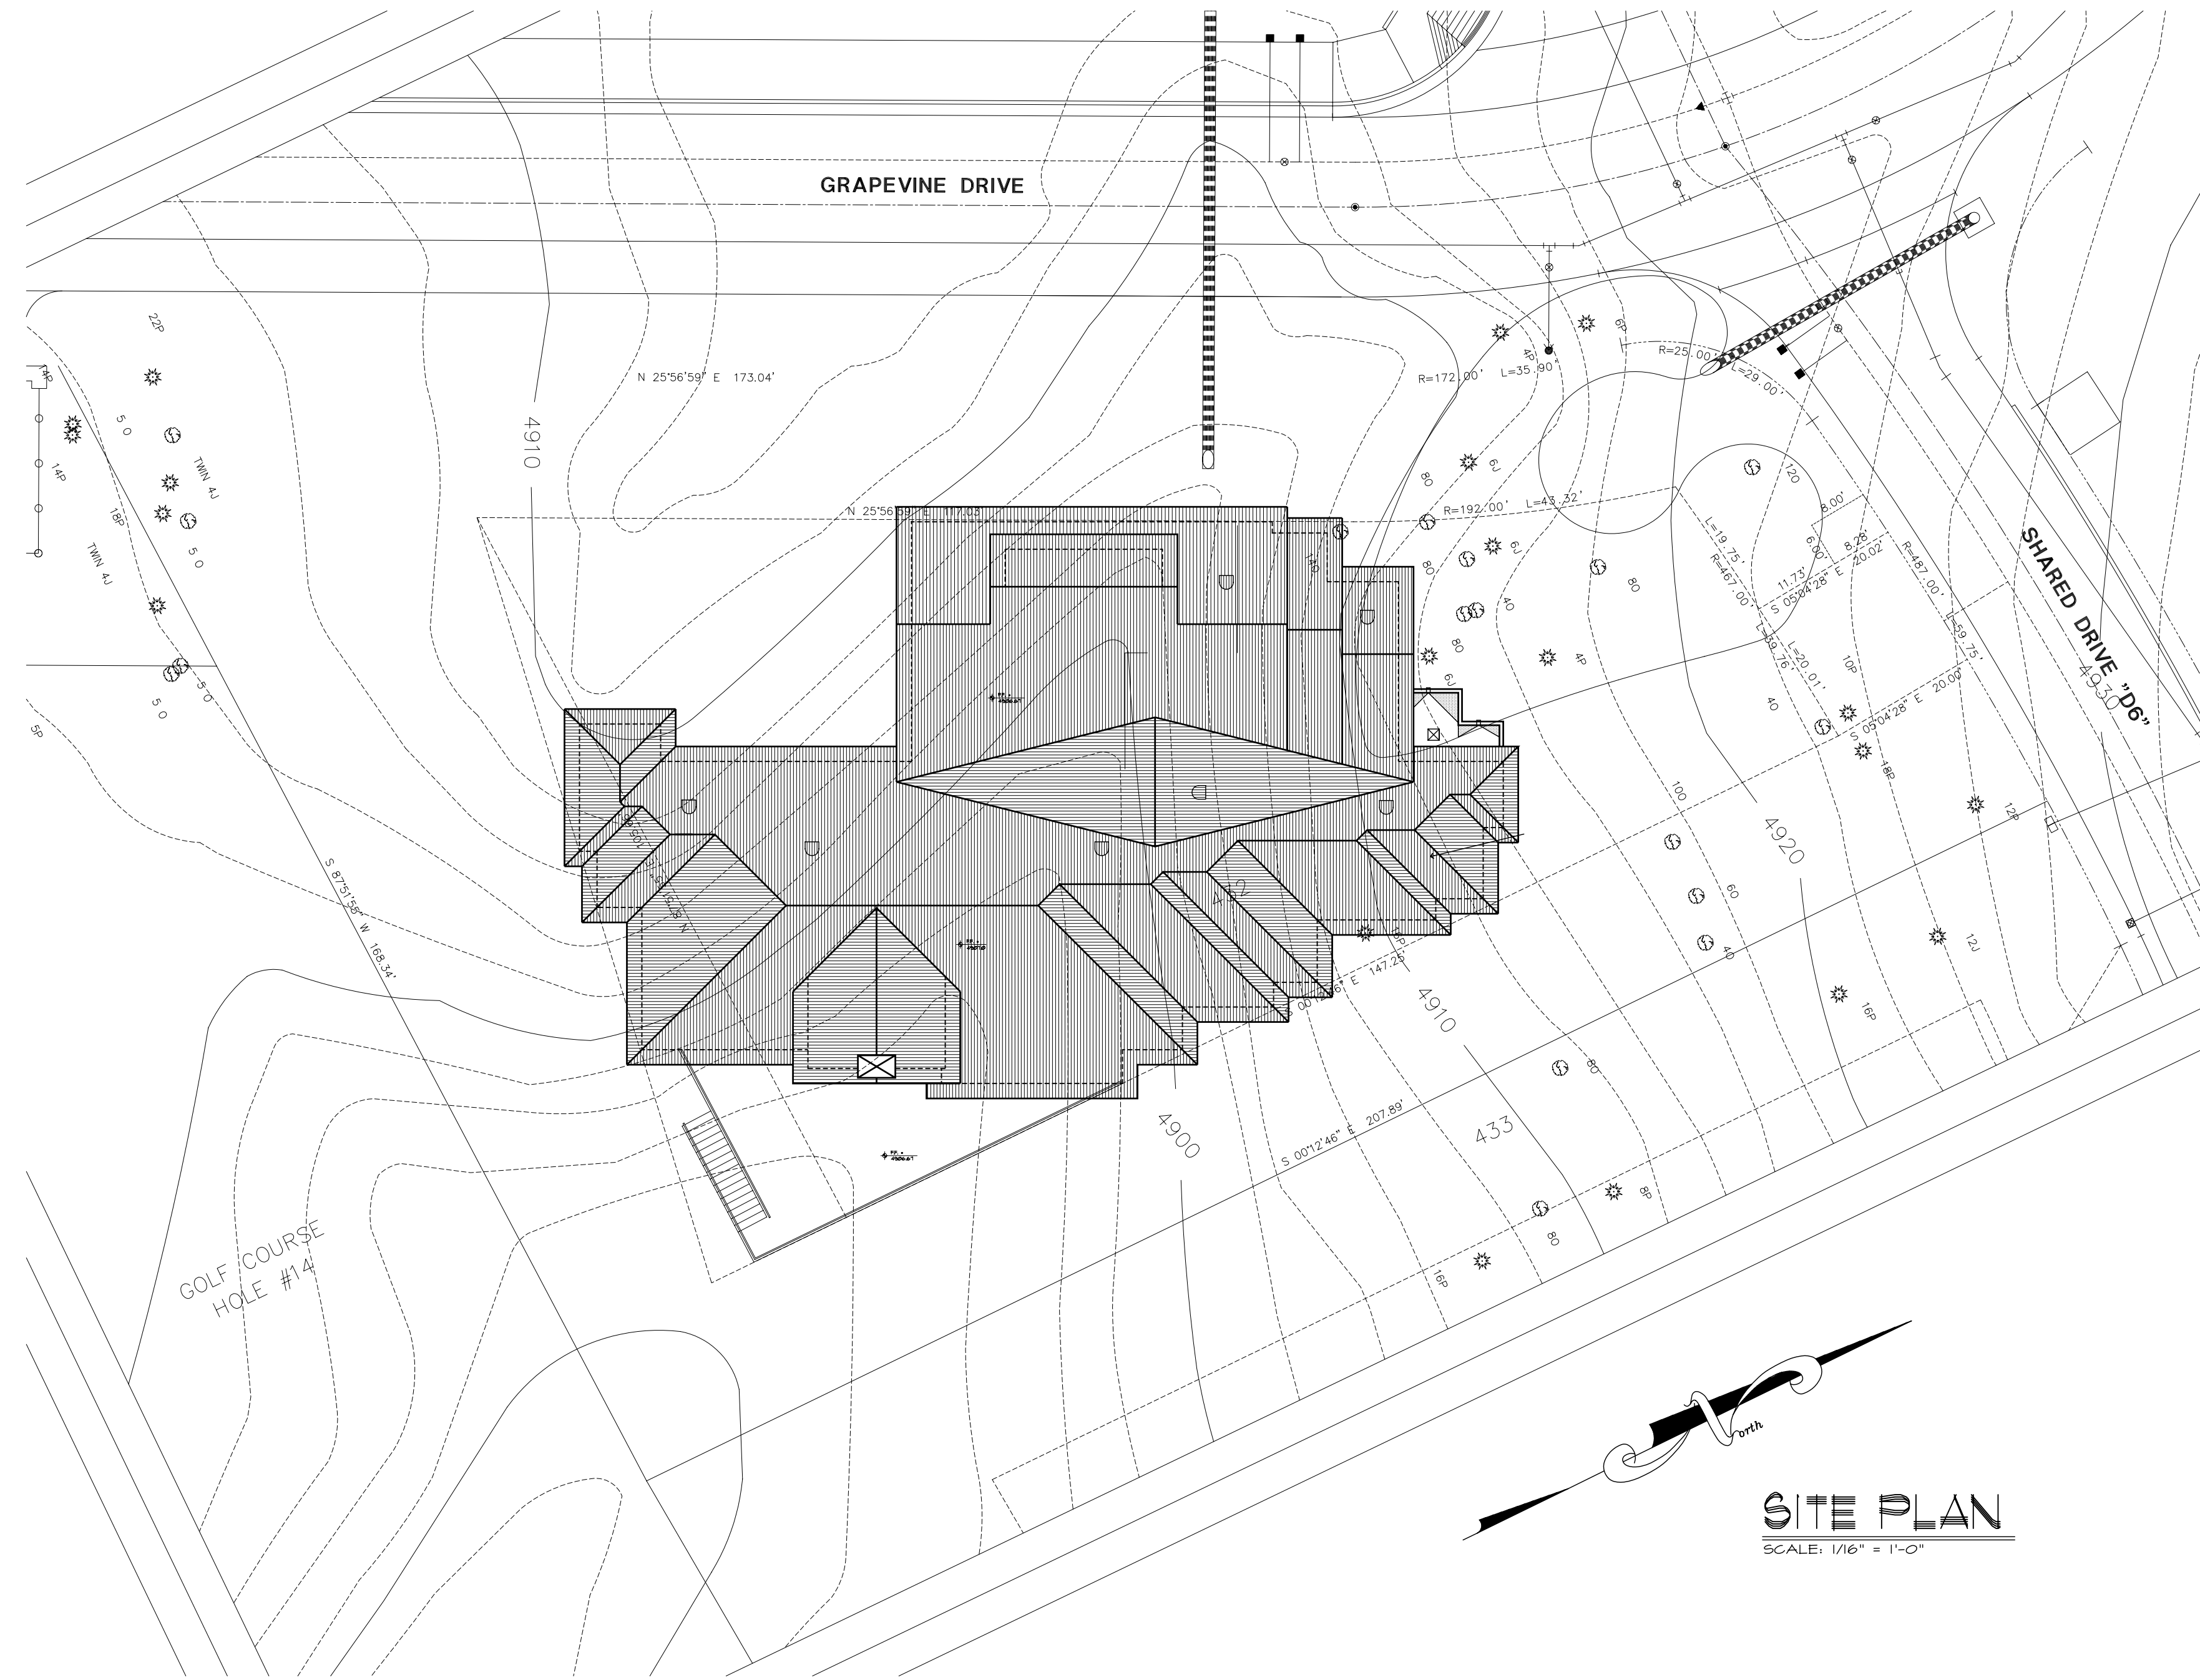

PROPERTY INFORMATION	
PARCEL NUMBER:	xxx-xx-xxx
PROPERTY ADDRESS:	x x
LOT:	432
DESCRIPTION:	x x
LOT SIZE:	x
ROOF SQ. FT.	7111.5 SQ.FT.
COVERAGE:	x

CONTACTS	
OWNER/DESIGNER/BUILDER:	BOWMAN
	x x x
STRUCTURAL ENGINEER:	OPELA WORK STRUCTURAL ENGINEERS, INC. 480-483-1286 MICHAEL OPELA 15020 N. HAYDEN RD. #204 SCOTTSDALE, AZ, 85260
DRAFTING:	OPELA WORK, INC. 480-483-1286 JOANNA OPELA 15020 N. HAYDEN RD. #204 SCOTTSDALE, AZ, 85260

**SITE PLAN**  
SCALE: 1/16" = 1'-0"

COVER SHEET

L6