




FRONT ELEVATION 1

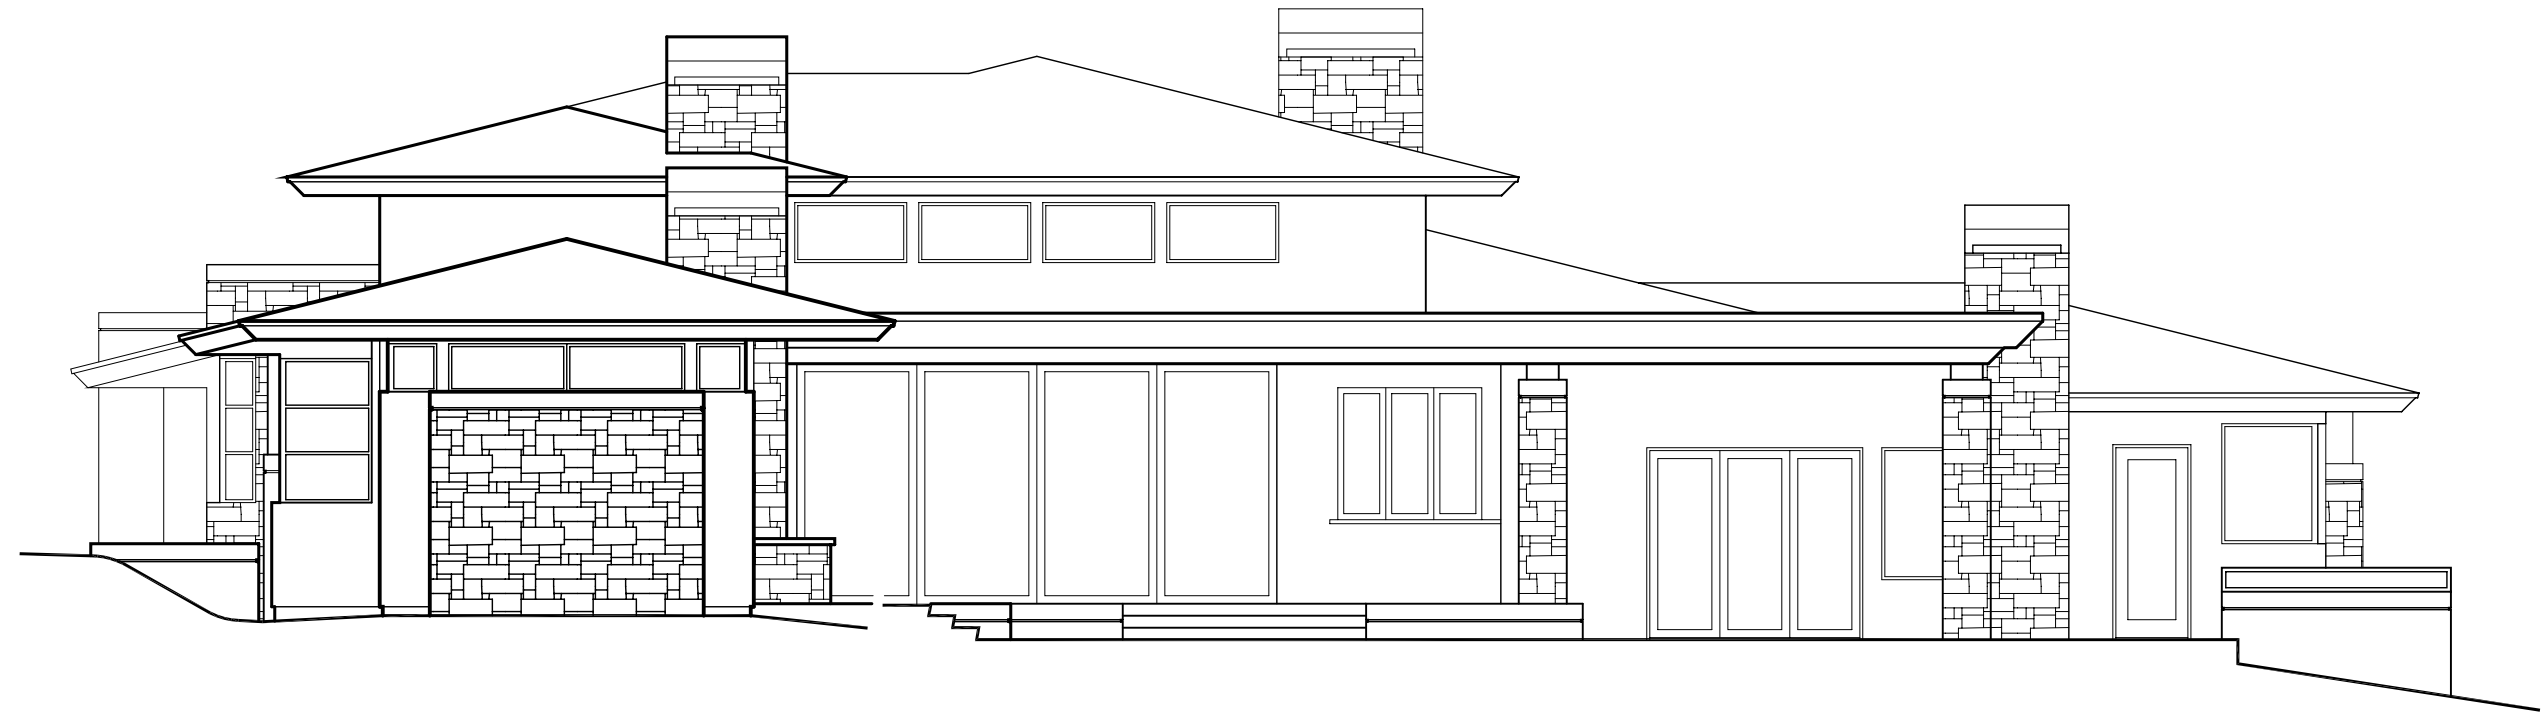

REAR ELEVATION 2

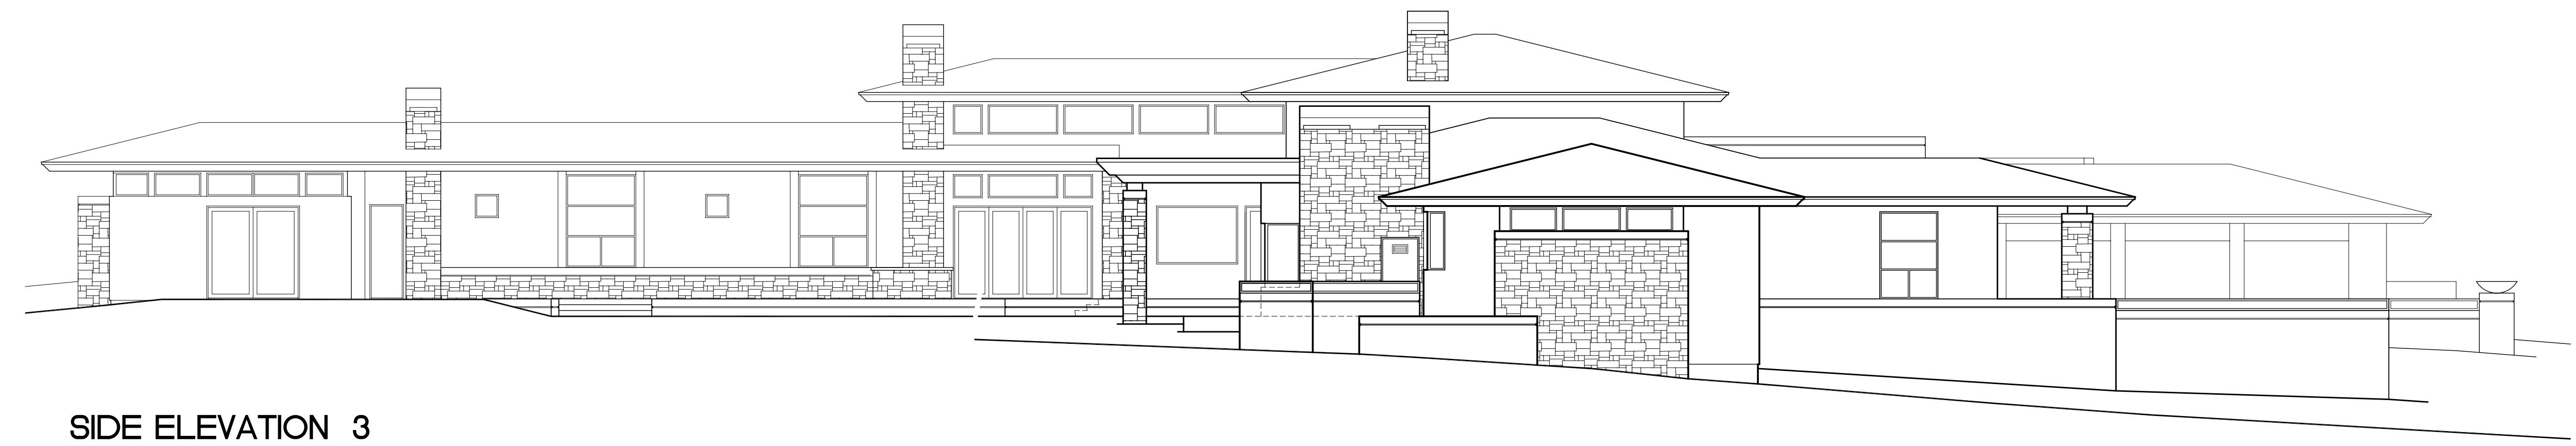

SIDE ELEVATION 3

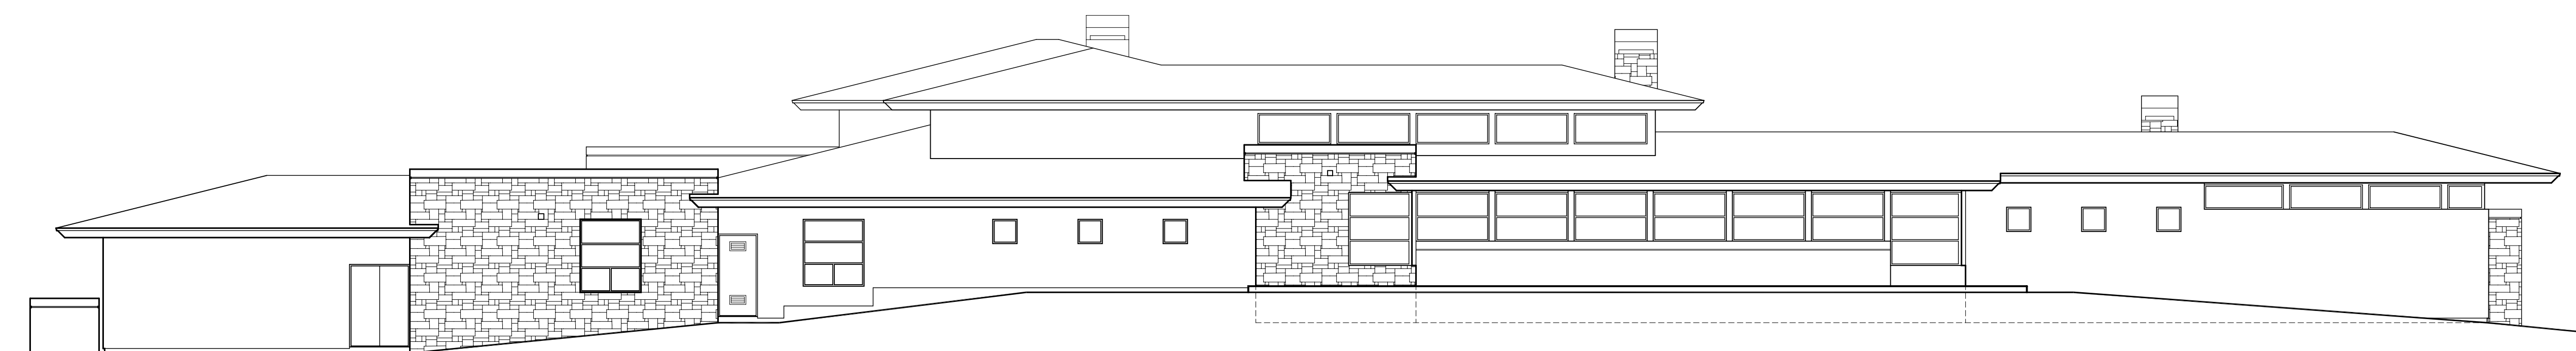

SIDE ELEVATION 4

• NO./DATE/ISSUED:

• NO./DATE/REVISION:

• PROJECT TITLE:
**EAGLES NEST
LOT 107**

**14341 E. ZORRA WAY
FOUNTAIN HILLS,
ARIZONA**

• DRAWING TITLE:
ELEVATIONS

• DATE: MARCH 08, 2006
• SCALE: 1/8" = 1'-0"
• DRAWN:
• APPROVED:
• PROJECT NUMBER:

