




SOUTH ELEVATION (1)

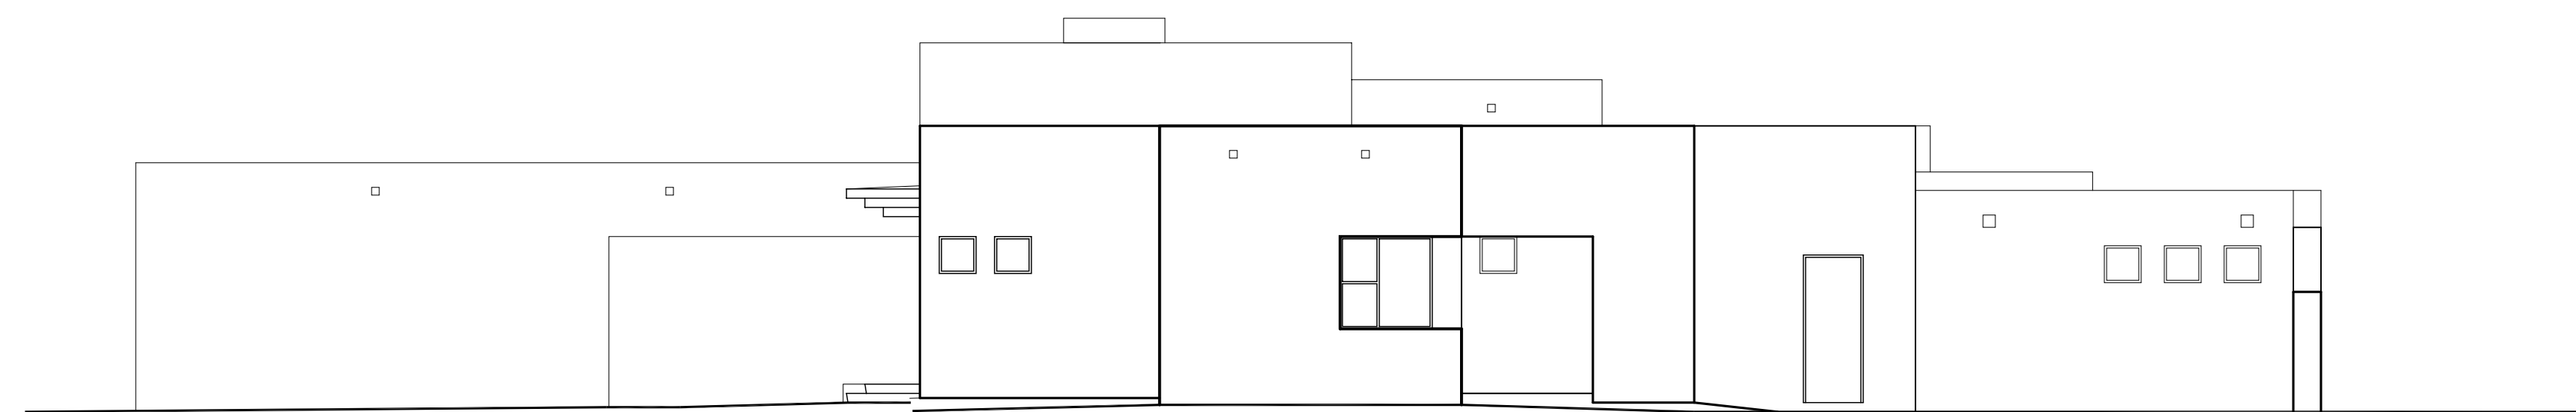

NORTH ELEVATION (2)

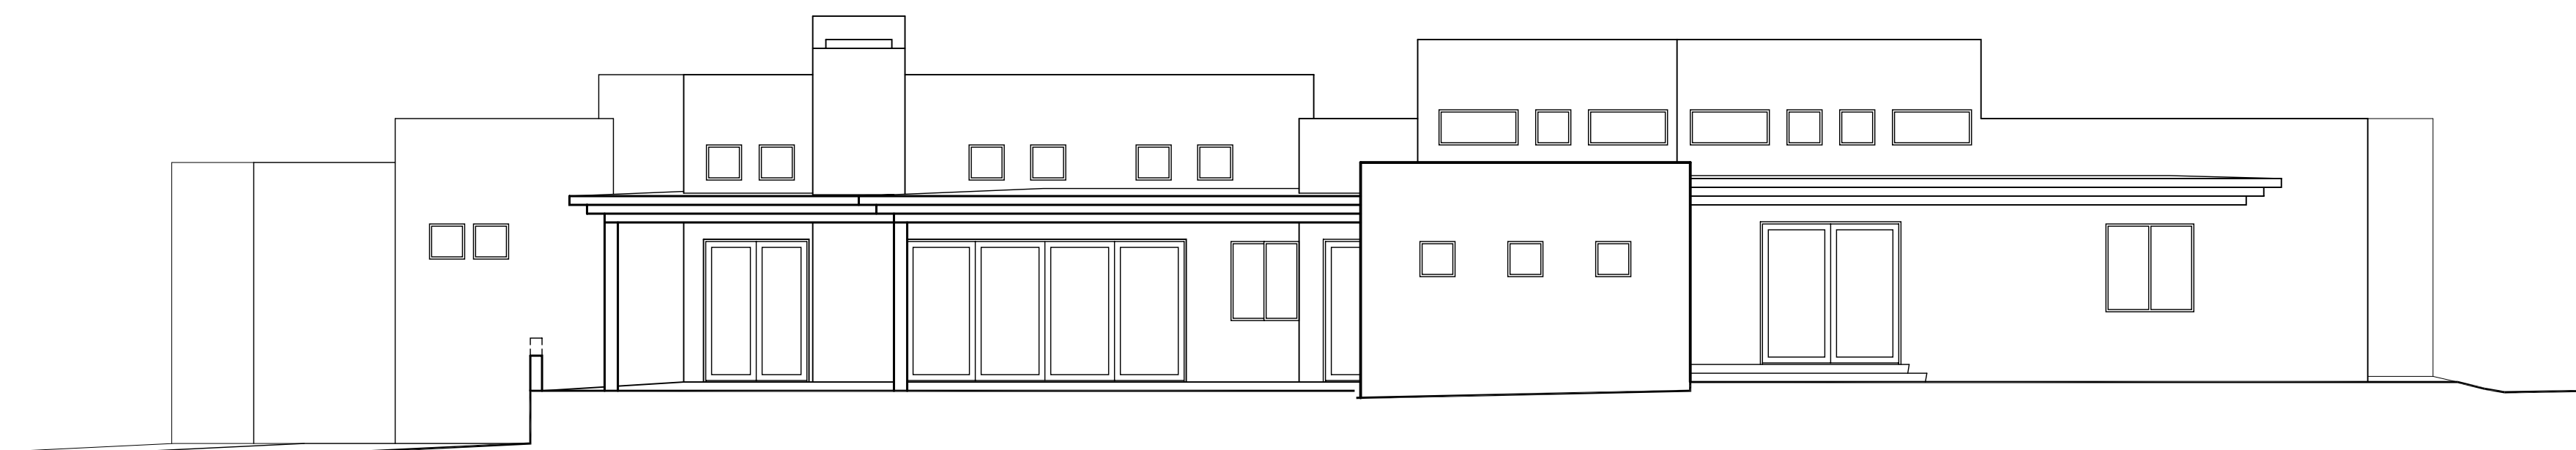

EAST ELEVATION (3)

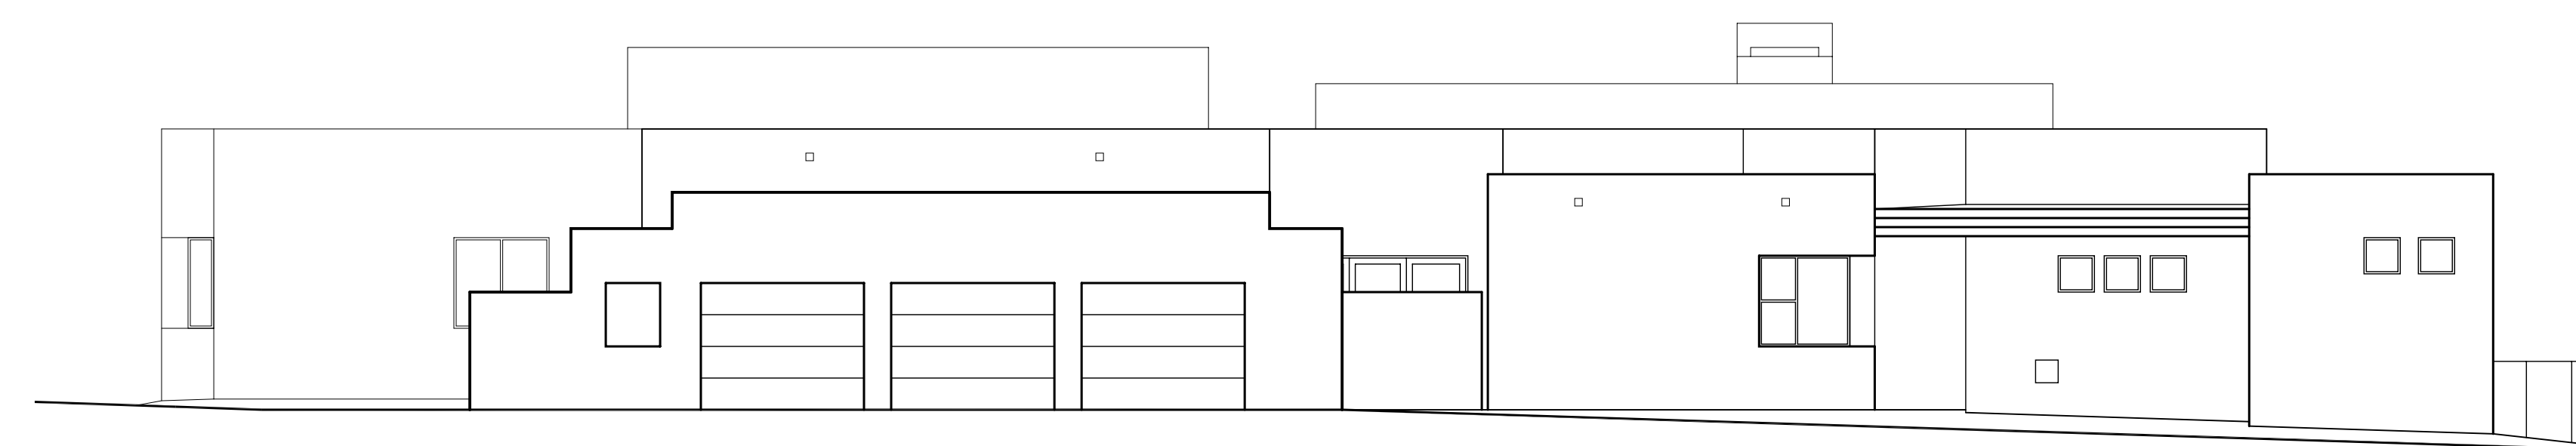

WEST ELEVATION (4)

• NO./DATE/ISSUED:

• NO./DATE/REVISION:

• PROJECT TITLE:

DC RANCH
LOT 408

SCOTTSDALE,
ARIZONA

• DRAWING TITLE:

ELEVATIONS

• DATE: MARCH 07, 2006

• SCALE: 1/8" = 1'-0"

• DRAWN:

• APPROVED:

• PROJECT NUMBER:

• DRAWING NUMBER:

A3.1

