

• NO./DATE/ISSUED:

• NO./DATE/REVISION:

• PROJECT TITLE:

WINDROSE ESTATES

**94TH STREET AND
SWEETWATER AVENUE**

SCOTTSDALE, ARIZONA

• DRAWING TITLE:

**PLAN WE-4473
RESIDENCE 1**

ELEVATIONS

STANDARD

• DATE: MAR. 26, 2007

• SCALE: 1/4" = 1'-0"



• DRAWN:

• APPROVED:

• PROJECT NUMBER:

• DRAWING NUMBER:

A3.2

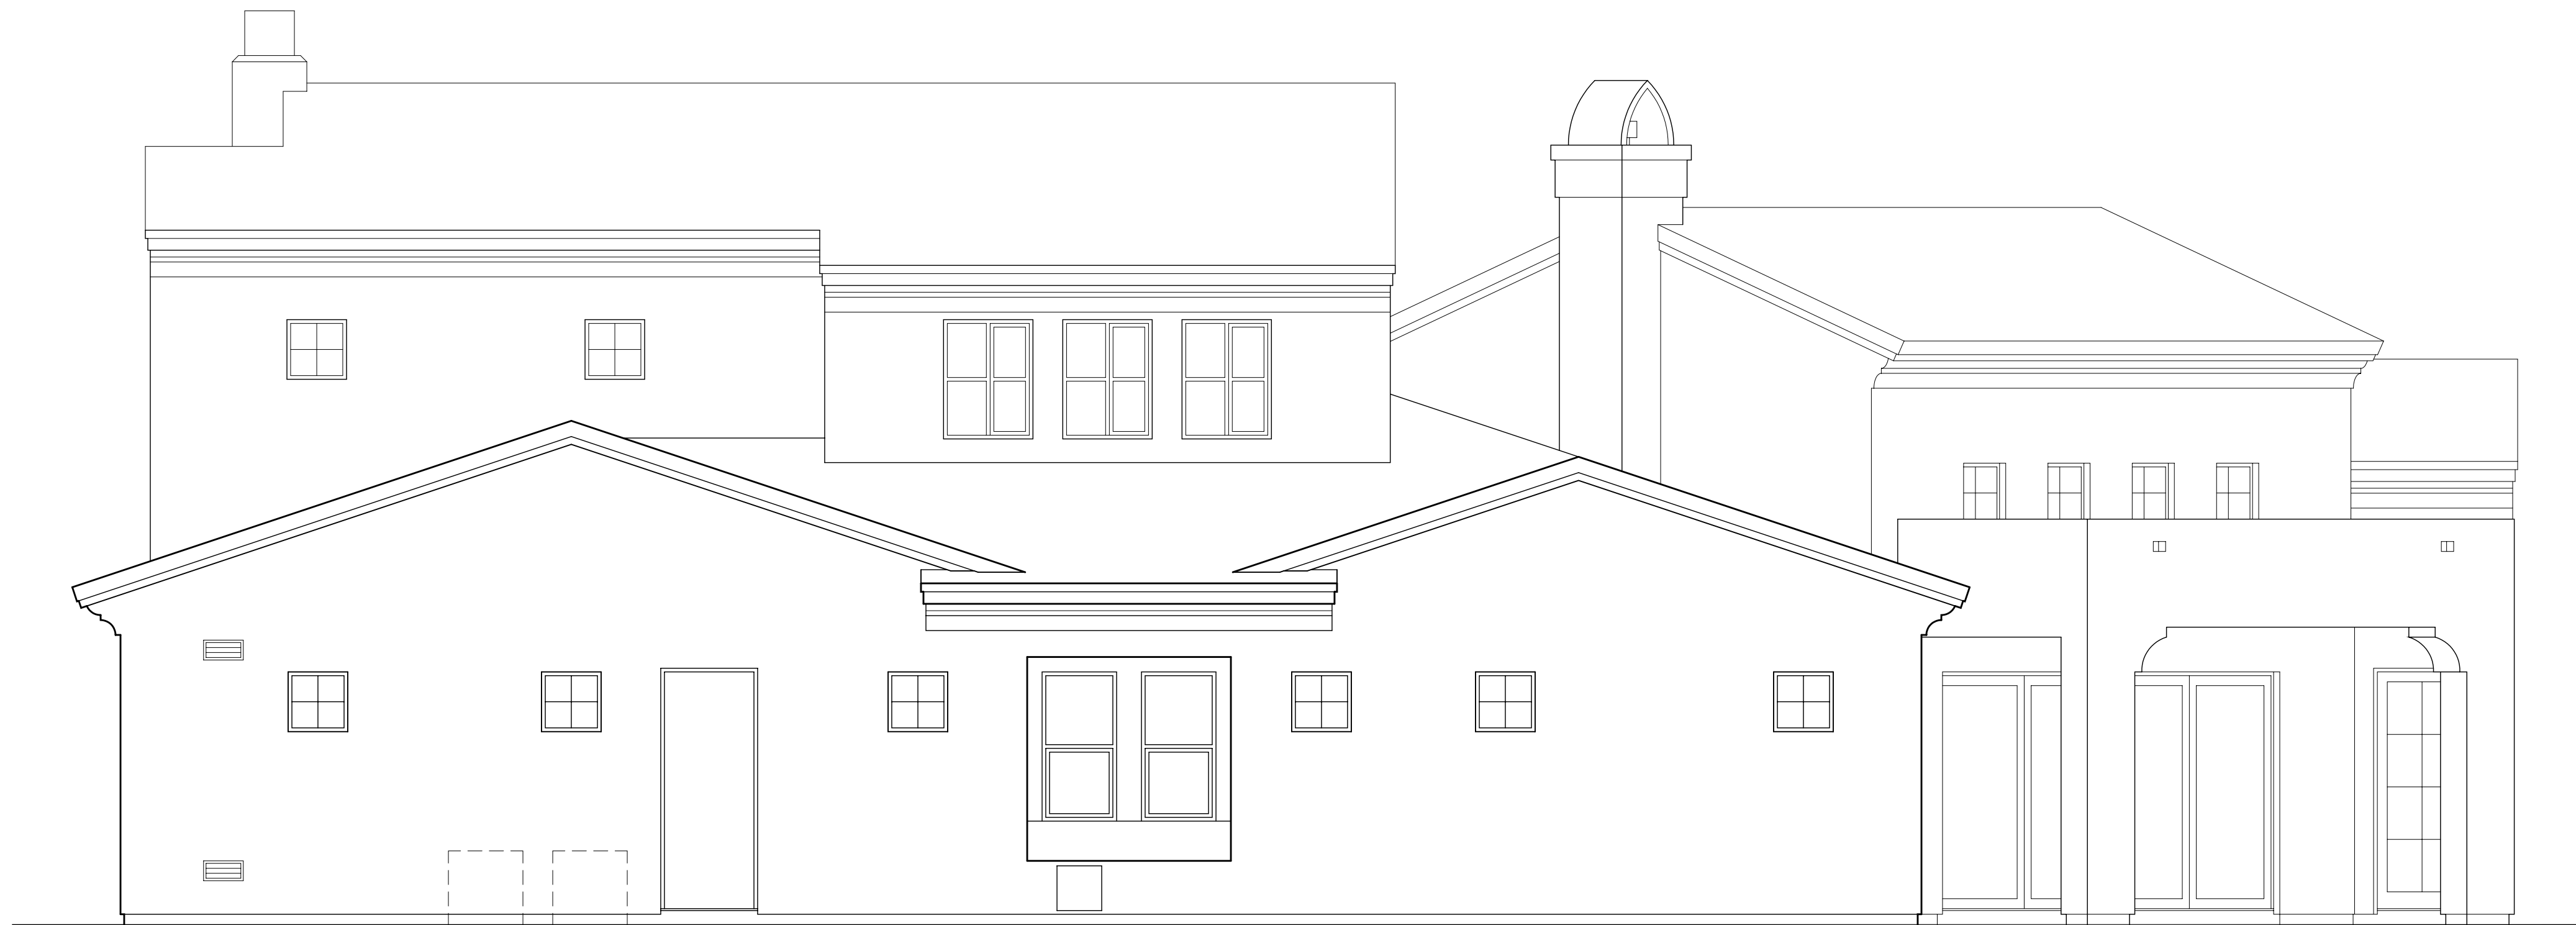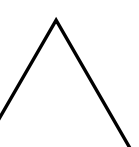

① **SIDE 2 ELEVATION**



② **REAR ELEVATION**