

• NO./DATE/ISSUED:

• NO./DATE/REVISION:

• PROJECT TITLE:

WINDROSE ESTATES

**94TH STREET AND
SWEETWATER AVENUE**

SCOTTSDALE, ARIZONA

• DRAWING TITLE:

**PLAN WE-4707
RESIDENCE 4**

ELEVATIONS

STANDARD

• DATE: MAR. 26, 2007

• SCALE: 1/4" = 1'-0"


• DRAWN:

• APPROVED:

• PROJECT NUMBER:



1 FRONT ELEVATION

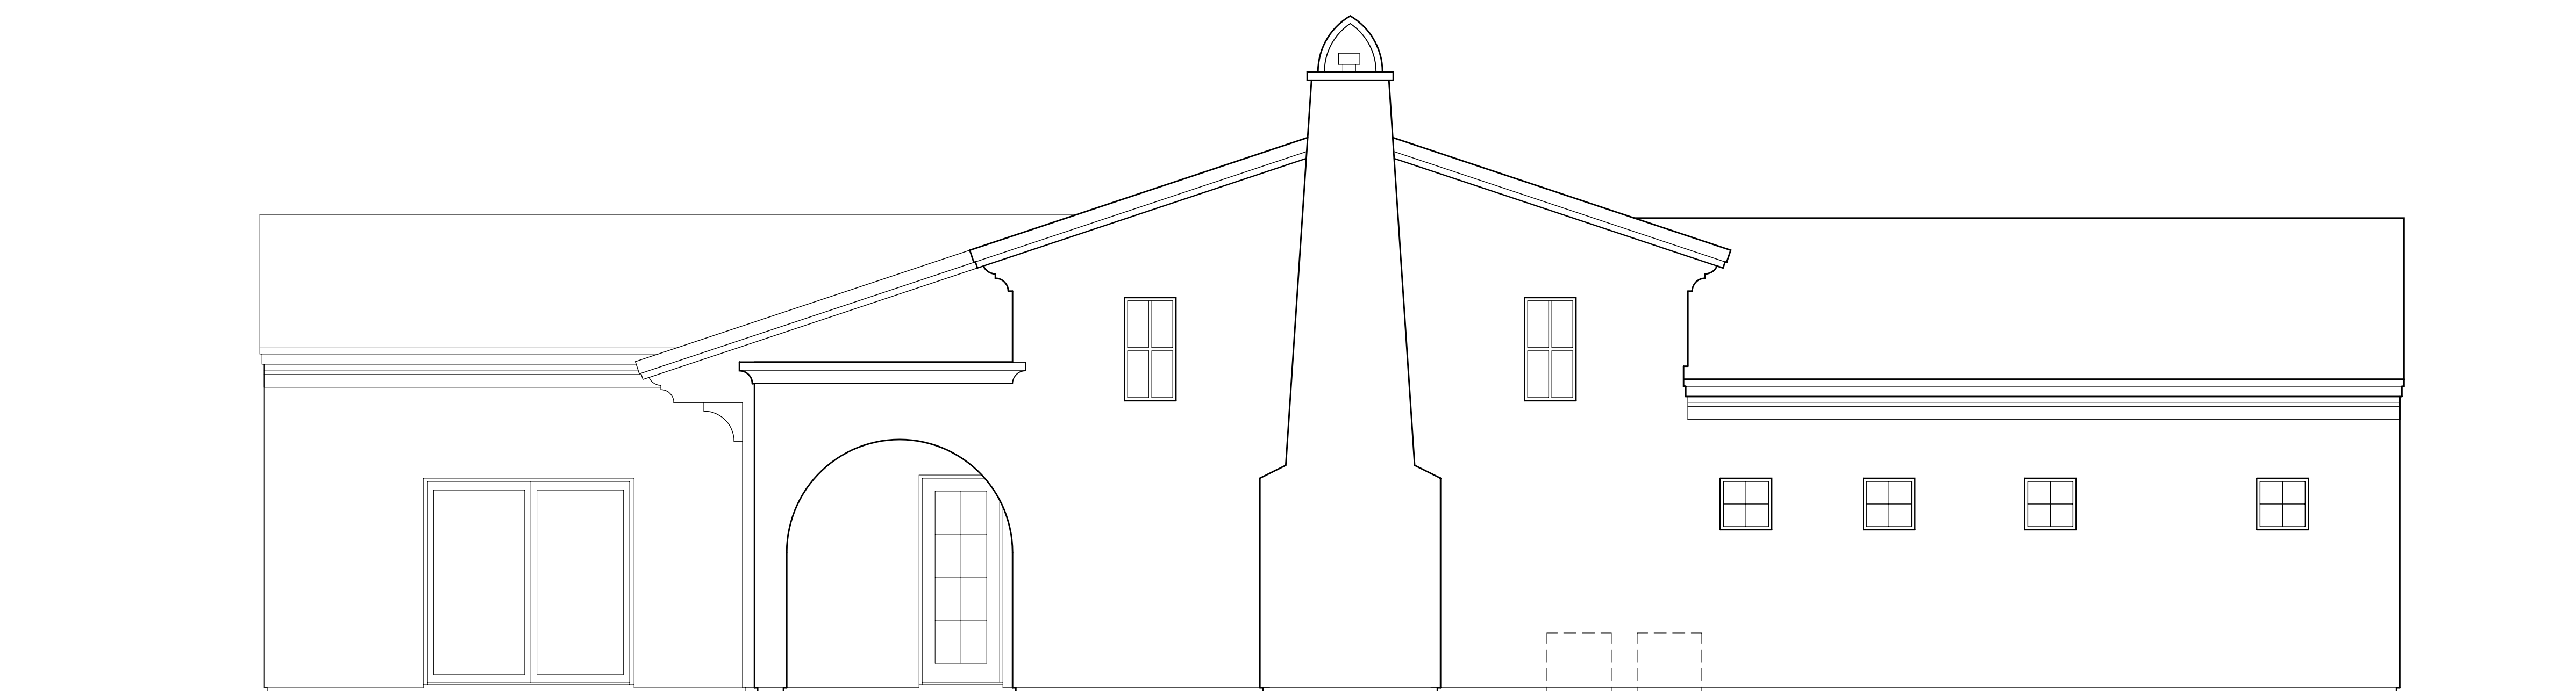

2 SIDE 1 ELEVATION

• DRAWING NUMBER:

A3.1

