

• NO./DATE/ISSUED:

• NO./DATE/REVISION:

• PROJECT TITLE:

WINDROSE ESTATES
94TH STREET AND
SWEETWATER AVENUE
SCOTTSDALE, ARIZONA

• DRAWING TITLE:

PLAN WE-4707
RESIDENCE 4
ELEVATIONS
STANDARD

• DATE: MAR. 26, 2007

• SCALE: 1/4" = 1'-0"



• DRAWN:

• APPROVED:

• PROJECT NUMBER:

• DRAWING NUMBER:

A3.2

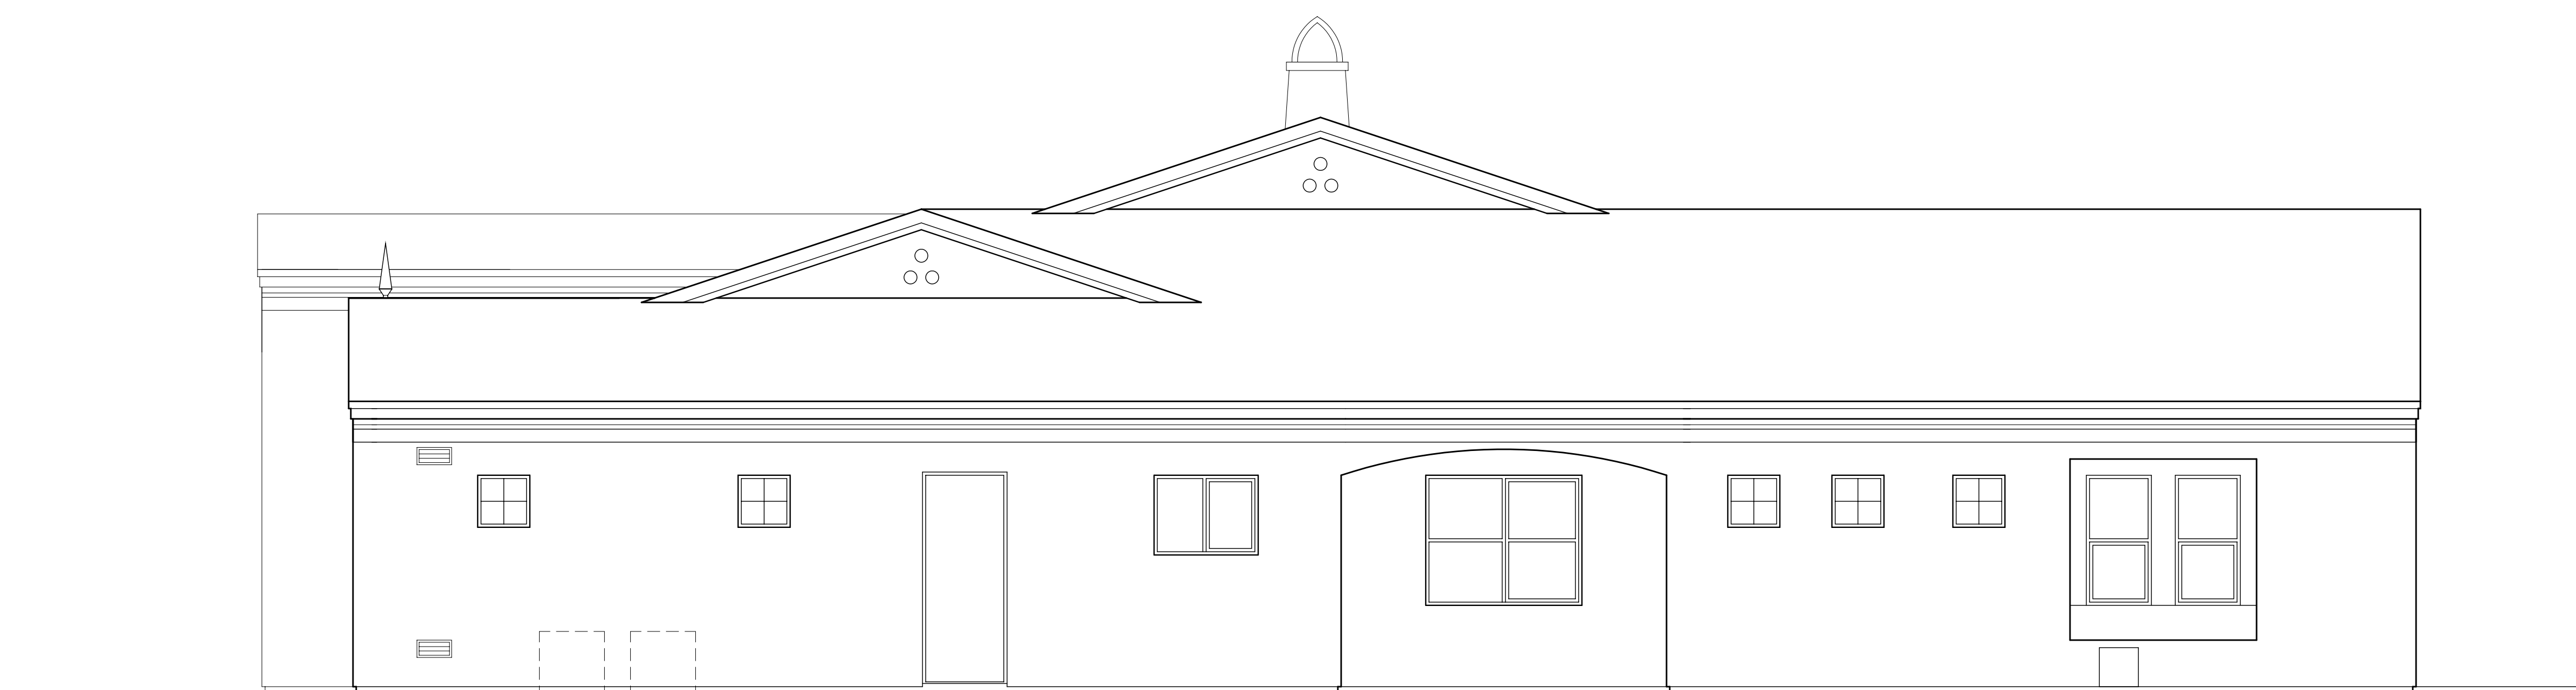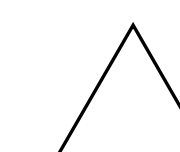

1 SIDE 2 ELEVATION



2 REAR ELEVATION