





8150 East Cochise Road - Suite #100
Scottsdale, Arizona, 85258
Tel: 480/987-1500 Fax: 480/987-4717

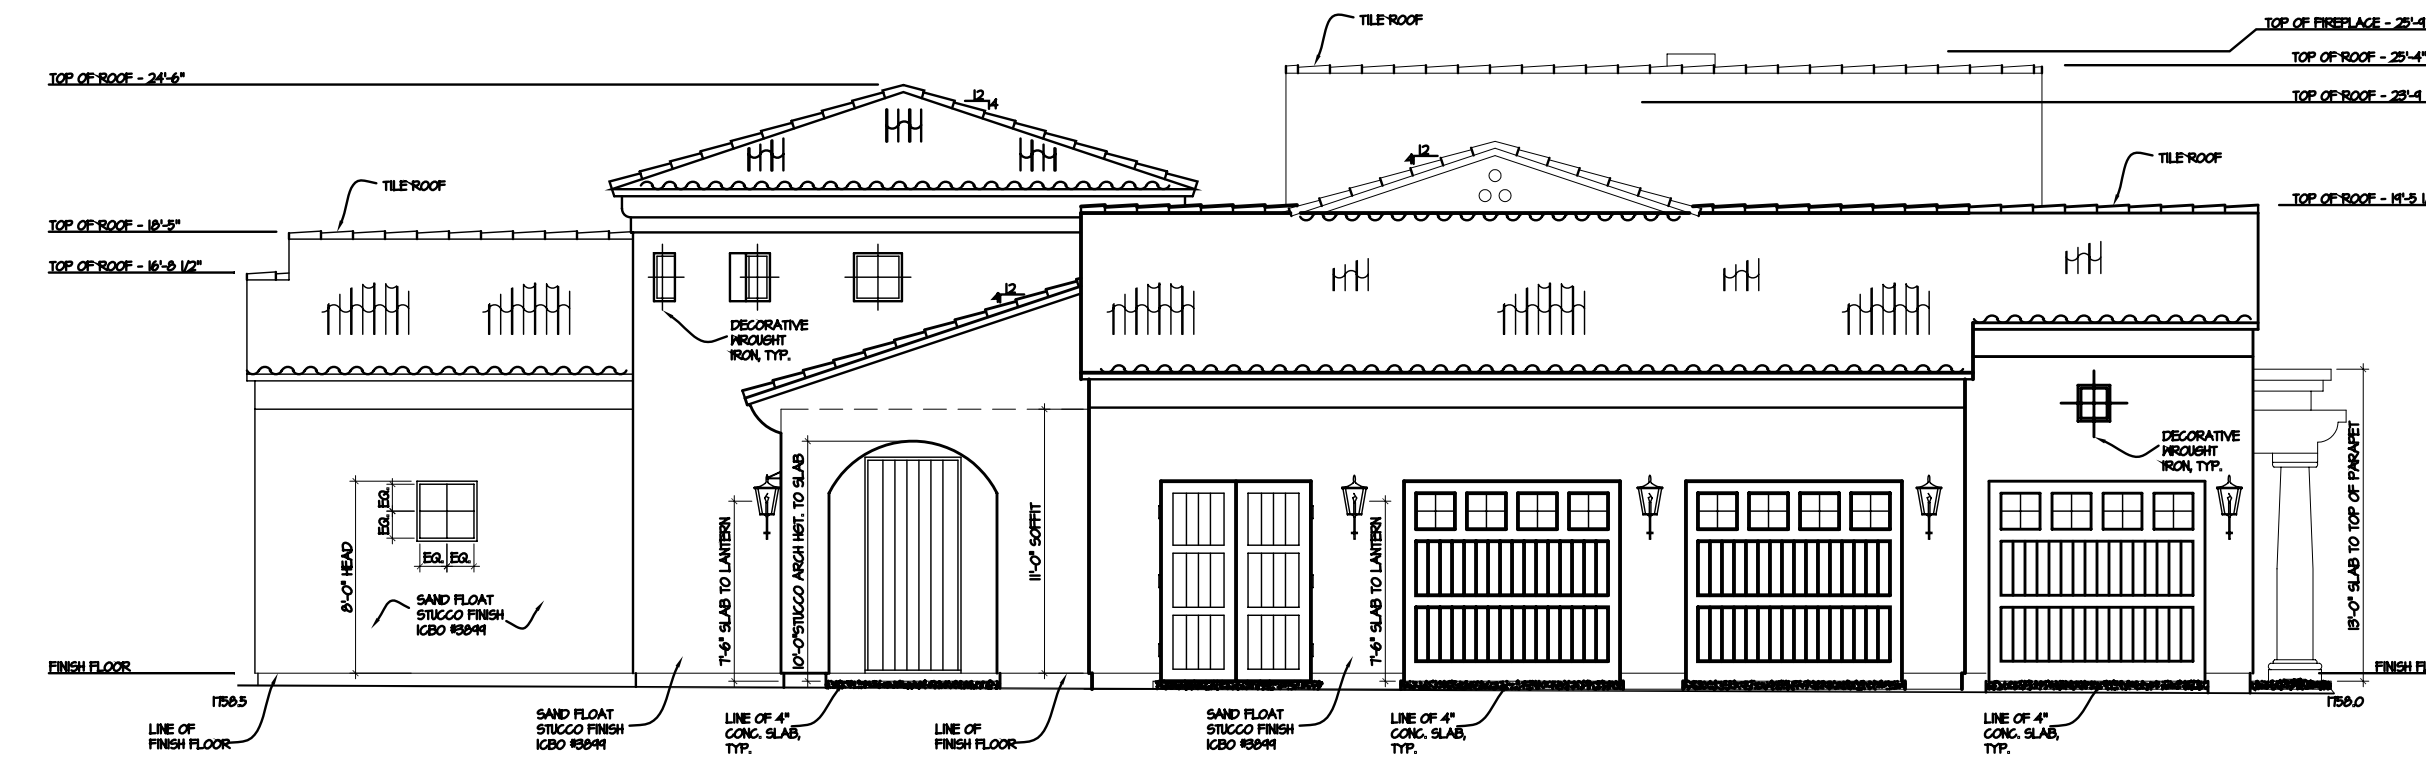

RIGHT ELEVATION

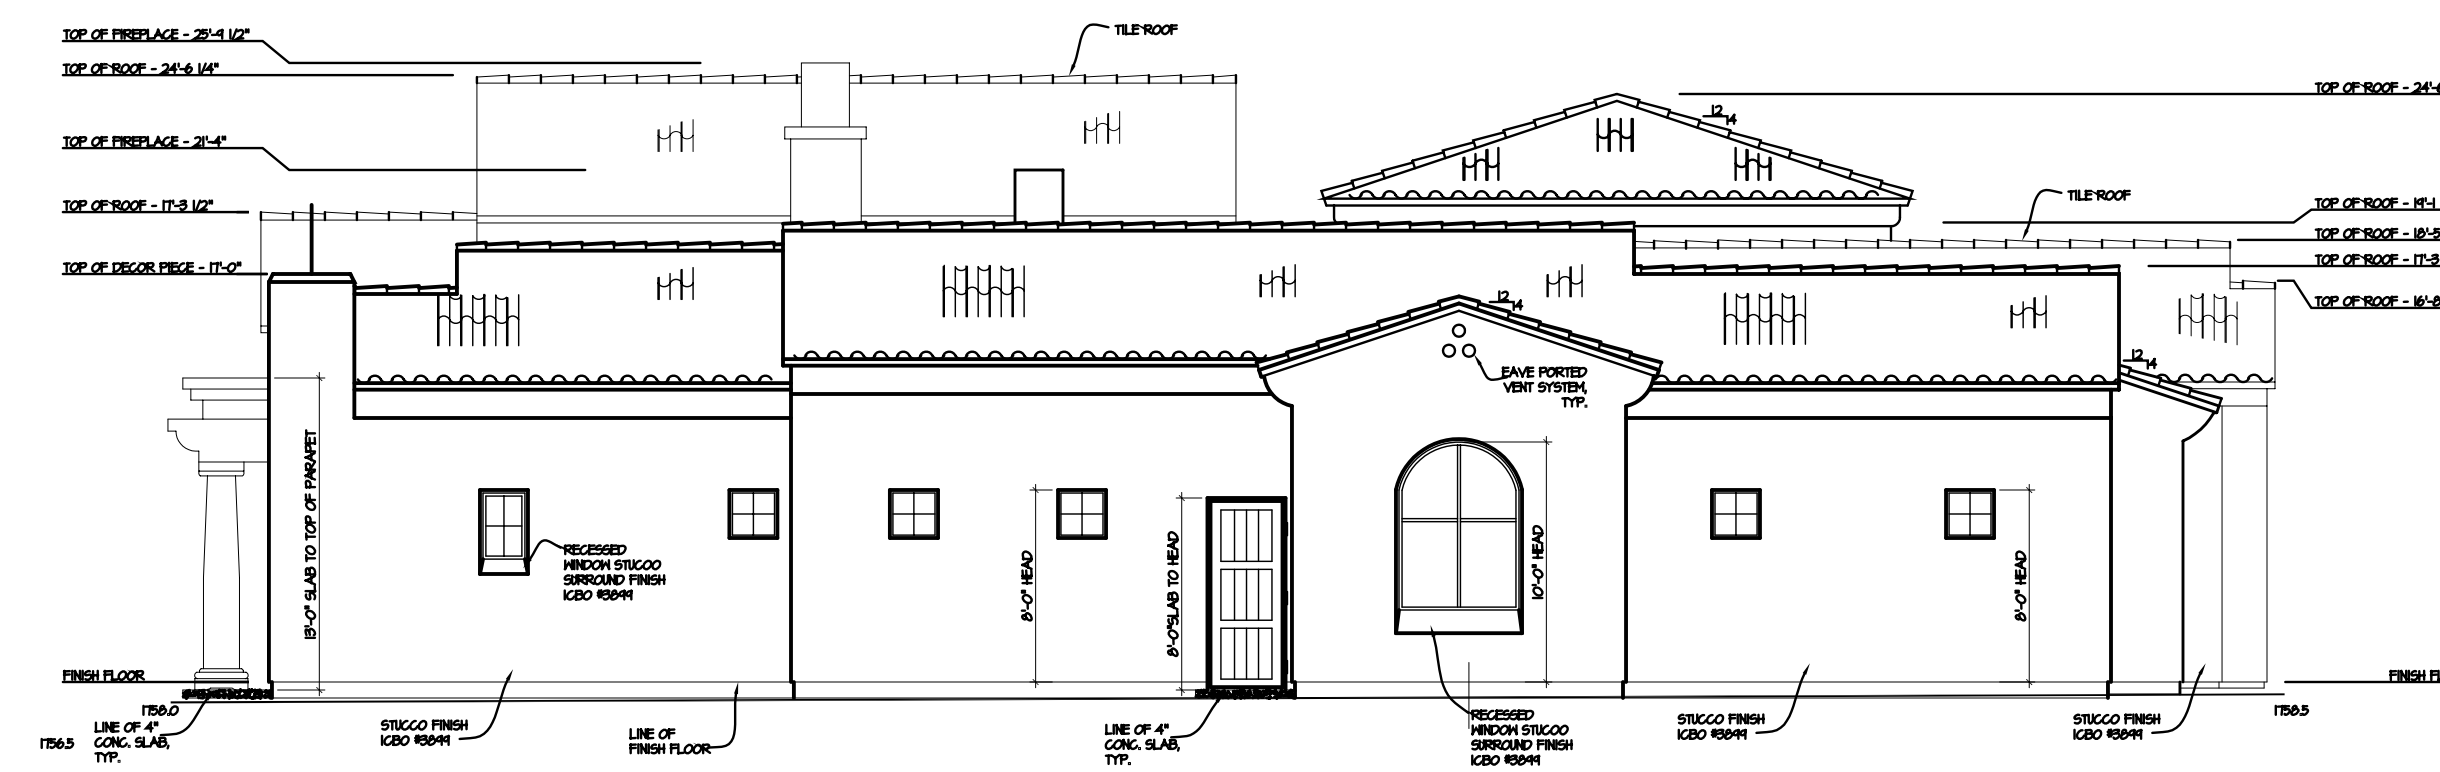

LEFT ELEVATION

*NO./DATE/ISSUED:

*NO./DATE/REVISION:

*PROJECT TITLE:

DC RANCH
LOT 3621

SCOTTSDALE,
ARIZONA

*DRAWING TITLE:

SIDE ELEVATIONS

*DATE: DEC. 22, 2006

*SCALE: 1/4" = 1'-0"

*DRAWN: E.D.

*APPROVED: E.D.

*PROJECT NUMBER:

*DRAWING NUMBER:

A32

